


REBAR SIZE AND LOCATION  
AS SPECIFIED BY THE  
ENGINEER WHERE REQ'D

ALL DIMENSIONS  
IN MM

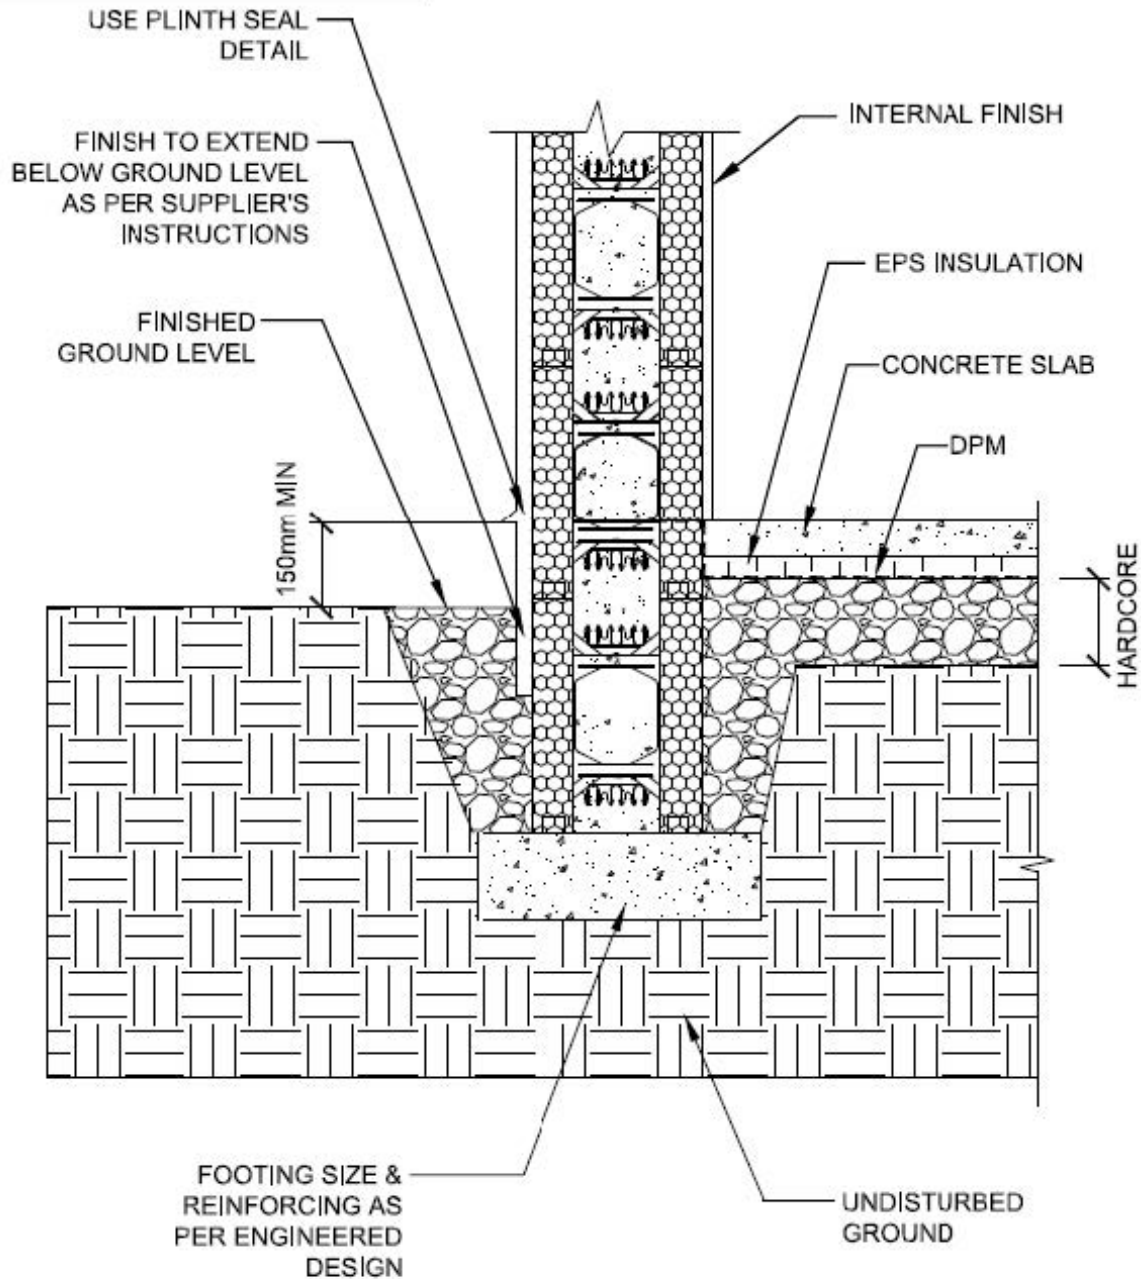

[www.amvicireland.com](http://www.amvicireland.com)

AMVIC IRELAND LTD.  
UNIT 11  
ROSEMOUNT BUSINESS PARK  
DUBLIN 11  
D11Y382  
IRELAND  
TEL: 01 839 1883

FOUNDATION DETAIL  
AMVIC 300 BLOCK

Drawing Scale: NTS

Date: MAY'20

Revision: /

Drawing Number: 20-300-001

ALL DETAILS SHALL BE CONSTRUCTED IN ACCORDANCE WITH LOCAL BUILDING CODES AND PRACTICES. AMVIC IRELAND. RESERVES THE RIGHT TO CHANGE INFORMATION SHOWN WITHOUT NOTICE.