


REBAR SIZE AND LOCATION
AS SPECIFIED BY THE
ENGINEER WHERE REQUIRED

ALL DIMENSIONS
IN MM

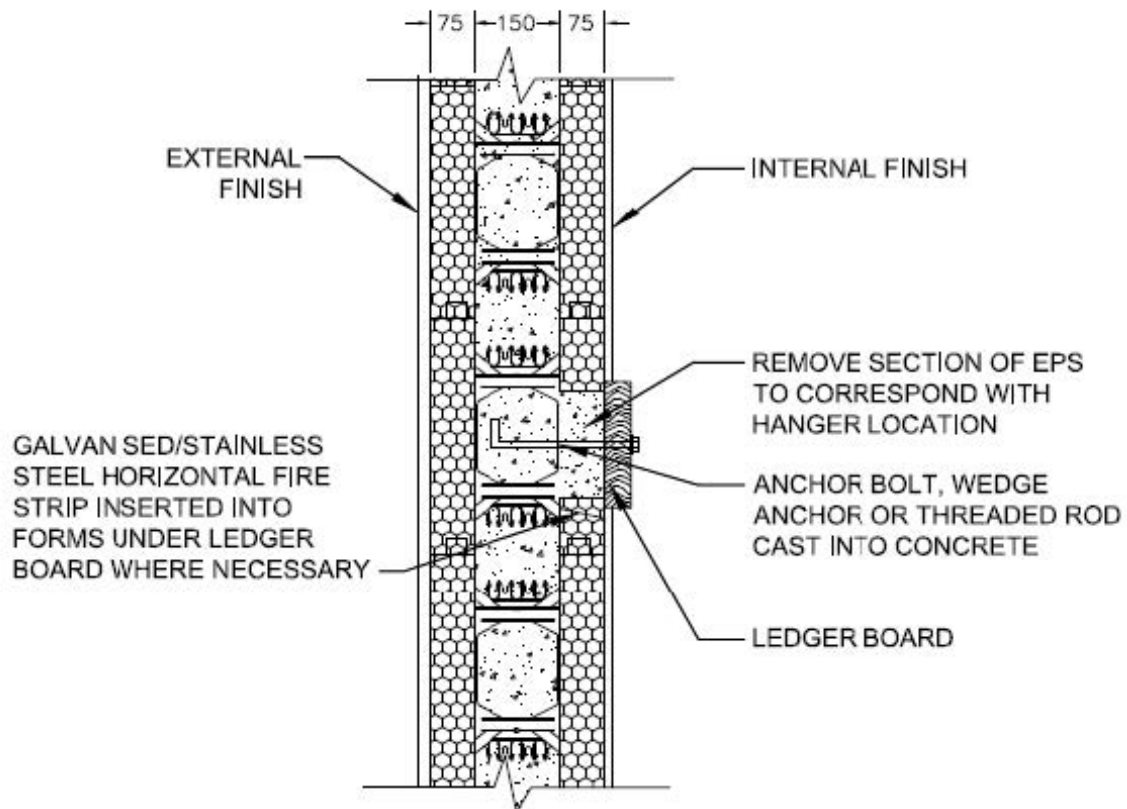

www.amvicireland.com

AMVIC IRELAND LTD.
UNIT 11
ROSEMOUNT BUSINESS PARK
DUBLIN 11
D11Y382
IRELAND
TEL: 01 899 1883

LEDGER/HEAVY LOAD HANGING DETAIL

Drawing Scale: NTS

Date: MAY'20

Revision: /

Drawing Number: 20-300-005

ALL DETAILS SHALL BE CONSTRUCTED IN ACCORDANCE WITH LOCAL BUILDING CODES AND PRACTICES. AMVIC IRELAND RESERVES THE RIGHT TO CHANGE INFORMATION SHOWN WITHOUT NOTICE.