


REBAR SIZE AND LOCATION  
AS SPECIFIED BY THE  
ENGINEER WHERE REQ'D

ALL DIMENSIONS  
IN MM

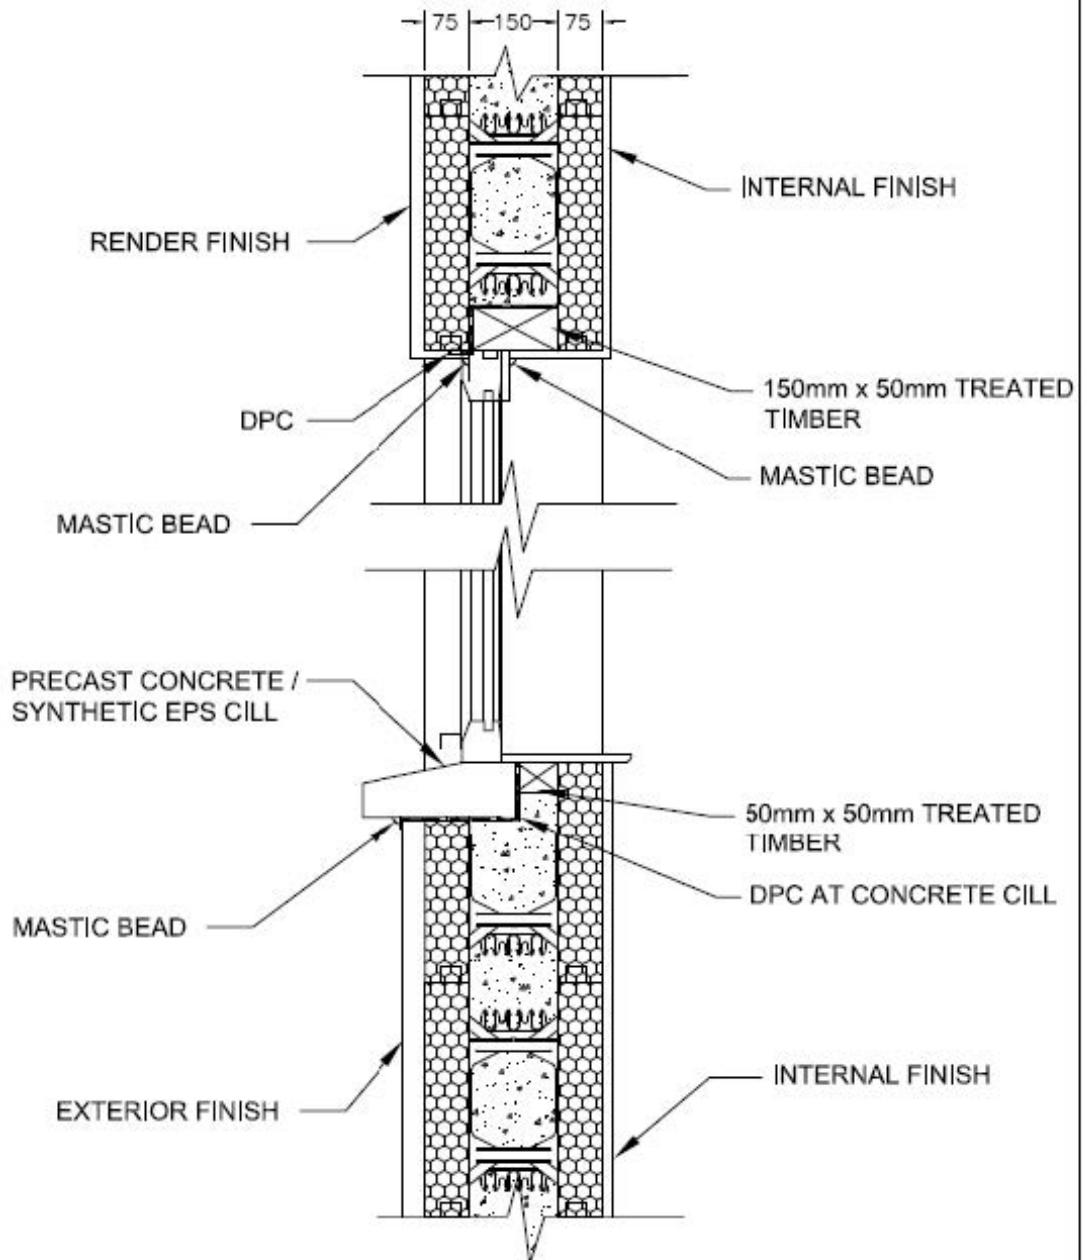

[www.amvicireland.com](http://www.amvicireland.com)

AMVIC IRELAND LTD,  
UNIT 11  
ROSEMOUNT BUSINESS PARK  
DUBLIN 11  
D11Y382  
IRELAND  
TEL: 01 899 1883

SECTION THROUGH WINDOW  
AMVIC 300 BLOCK/TIMBER CLOSER

Drawing Scale: NTS

Date: MAY'20

Revision: /

Drawing Number: 20-300-010

ALL DETAILS SHALL BE CONSTRUCTED IN ACCORDANCE WITH LOCAL BUILDING  
CODES AND PRACTICES. AMVIC IRELAND, RESERVES THE RIGHT TO CHANGE  
INFORMATION SHOWN WITHOUT NOTICE.